



**PLAN URBANISTIC DE ZONA
RECONSIDERARE FUNCTIONALA A INTERSECTIEI
STR. BRESTEI - STR. NECTARULUI
PLAN MOBILARE URBANA**

3.6.3. Bilant teritorial (la nivelul terenului ce a generat P.U.Z.)

Categorie	Existent		Propus	
	Suprafata mp	Procent %	Suprafata mp	Procent %
1 Suprafete functionale pietonale si carosabile	18,0	5,3	13,0	4,0
2 Suprafete constructibile	169,00	49,0	142,00	42,0
3 Suprafete carosabile inchise	0	0	33,9	10,0
4 Suprafete spatii verzi amenajate	0	0	116,2	34,0
5 Suprafete spatii neamenajate	152,0	45,7	33,9	10
7 Total zona luata in studiu	339,00	100	339,00	100

3.6.2. Bilant teritorial (la nivelul zonei luata in studiu)

Categorie	Existent		Propus	
	Suprafata mp	Procent %	Suprafata mp	Procent %
0 Suprafete functionale	9.000,0	23	9.000,0	23
1 Suprafata circulatii	3.970,0	10	4.300,0	12
2 Suprafete carosabile	13.895,0	35	16.674,0	42
3 Suprafete constructibile				
4				
Suprafete spatii verzi				
UTR 1	600,0		600,0	
UTR 2	0		116,0	
UTR 3	0		1250,0	
UTR 4	0		0	
UTR 5	1250,0		3350,0	
TOTAL	1850,0	5	5316,0	13
5 Suprafete curti constructii	10.985,0	27	4410,0	10
6 Total zona luata in studiu	39.700,00	100	39.700,0	100

Nota: Indicatorii se refera la suprafata de 39.700,0 mp fara a se scade suprafata circulatiilor

LEGENDA LIMITE

- LIMITA ZONA LUATA IN STUDIU
- LIMITA TEREN CARE A GENERAT P.U.Z.

ZONIFICARE

- ALEI CAROSABILE
- ALEI PIETONALE
- SPATII VERZI AMENAJATE
- SPATII CURTI CONSTRUCTII

UTR 1 - ZONA LOCUINTE INDIVIDUALE
REGIM INALTIME P+2 MAXIM
P.O.T. = 40%
C.U.T. = 1,2

UTR 2 - ZONA MIXTA LOCUINTE INDIVIDUALE SI DOTARI DE INTERES GENERAL (COMERT, SERVICII)
REGIM INALTIME P+2 MAXIM
P.O.T. = 42%
C.U.T. = 1,26

UTR 3 - ZONA DOTARI DE INTERES GENERAL (COMERT, SERVICII)
P.O.T. = 80%
C.U.T. = 4,0

UTR 4 - ZONA MIXTA INDUSTRIE MICA SI MIJLOCIE SI DOTARI DE INTERES GENERAL (COMERT, SERVICII)
P.O.T. = 80%
C.U.T. = 4,0

UTR 5 - ZONA MIXTA LOCUINTE COLECTIVE SI DOTARI DE INTERES GENERAL (COMERT, SERVICII)
REGIM INALTIME P+4 MAXIM
P.O.T. = 35%
C.U.T. = 1,4

S LUAT IN STUDIU = 39700,0 MP
S TEREN CARE A GENERAT P.U.Z. = 339,0 MP
S CONSTRUIT PROPUS = 77,20 MP
S DESFASURAT PROPUS = 214,0 MP
P.O.T. PROPUS = 42%
C.U.T. PROPUS = 1,26
PARTER = 77,2 MP
ETAJ = 77,2 MP
MANSARDA = 59,6 MP


No. lot	Suprafata mp	Suprafata mp	Suprafata mp
1	1000	1000	1000
2	1000	1000	1000
PLAN DE SITUATIE
SCARA 1:500
SISTEM DE PROIECTE STEREOGRAFIC 1976

Unghiul de proiectare este de 90 grade
Scara: 1:500
Sistem de proiecte: Stereografic 1976
Proiectant: S/C CONSARH S.R.L. Nr. 16/2017/1993
Data: 2020.08.04

Semnat digital
de Constantina Iriinel Gresita
Data: 2020.08.04
09:42:39
+03:00

Nume	Semnat	Referat nr./data	
S/C CONSARH S.R.L.	J 16 - 3047 / 1993	Beneficiar:	Proiect nr.
Specificatia	Nume	Titlu:	1882/2021
Sei proiect	Arh. Ionescu Radu	Elaborare Plan urbanistic de zona	P.U.Z.
Proiectat	Arh. Diaconescu M.	Reconsiderare functionala a intersectiei	
Desenat	Arh. Ionescu Radu	str. Brestei - str. Nectarului	
	Vlad Mihai	Data: 2021	Titl. plansa: PLAN MOBILARE URBANA
			Plansa nr.:

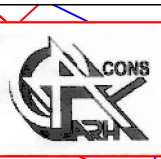

**PLAN URBANISTIC DE ZONA
RECONSIDERARE FUNCTIONALA A INTERSECTIEI
STR. BRESTEI - STR. NECTARULUI
PLAN REGLEMENTARI FUNCTIONALE**

3.6.3. Bilant teritorial (la nivelul terenului ce a generat P.U.Z.)


Suprafata functionale	Existent		Propus	
	Suprafata mp	Procent %	Suprafata mp	Procent %
1 Suprafata circulatii pietonale si carosabile	18,0	5,3	13,0	4,0
2 Suprafate constructibile incinta	169,00	49,0	142,00	42,0
3 Suprafate carosabile incinta	0	0	33,9	10,0
4 Suprafate spatii verzi nementenate	0	0	116,2	34,0
5 Suprafate spatii mentenate	152,0	45,7	33,9	10
7 Total zona luata in studiu	339,00	100	339,00	100

3.6.2. Bilant teritorial (la nivelul zonei luata in studiu)

Suprafata functionale	Existent		Propus	
	Suprafata mp	Procent %	Suprafata mp	Procent %
1 Suprafata circulatii	9 000,0	23	9 000,0	23
2 Suprafate carosabile incinta	3 970,0	10	4 300,0	12
3 Suprafate constructibile	13 895,0	35	16 674,0	42
4 Suprafate spatii verzi	UTR 1	600,0	600,0	
	UTR 2	0	116,0	
	UTR 3	0	1250,0	
	UTR 4	0	0	
	UTR 5	1250,0	3350,0	
	TOTAL	1850,0	5316,0	13
5 Suprafate curti constructii	10 985,0	27	4410,0	10
6 Total zona luata in studiu	39 700,00	100	39 700,0	100

Nota: indicatorii se raporteaza la suprafata de 39 700,0 mp fara a se scade suprafata circulatiilor

- LEGENDA**
- LIMITE**
- LIMITA ZONA LUATA IN STUDIU
 - LIMITA TEREN CARE A GENERAT P.U.Z.
 - LIMITA U.T.R.
 - ALINIAMENT CONSTRUIBIL
 - DELIMITARE ZONA UTR
- ZONIFICARE**
- CAROSABILE
 - PIETONALE
 - SPATII VERZI AMENAJATE
 - ZONA LOCUINTE INDIVIDUALE
 - ZONA LOCUINTE COLECTIVE
 - ZONA DOTARI DE INTERES GENERAL
 - ZONA INDUSTRIE MICA SI MIJLOCIE
 - ZONA MIXTA LOCUINTE INDIVIDUALE SI DOTARI DE INTERES GENERAL (COMERT, SERVICII)
 - ZONA MIXTA INDUSTRIE MICA SI MIJLOCIE SI DOTARI DE INTERES GENERAL (COMERT, SERVICII)
 - ZONA PROTECTIE SANITARA LA ZONA POSIBIL GENERATOARE DE DISCOMFORT
- INDICI**
- UTR 1 - ZONA LOCUINTE INDIVIDUALE**
REGIM INALTIME P+2 MAXIM S=9500 MP
P.O.T. = 40%
C.U.T. = 1,2
H MAX = 13 M LA CORNISE
H MAX = 17 M LA COAMA
 - UTR 2 - ZONA MIXTA LOCUINTE INDIVIDUALE SI DOTARI DE INTERES GENERAL (COMERT, SERVICII)**
REGIM INALTIME P+2 MAXIM S=4600 MP
P.O.T. = 42%
C.U.T. = 1,26
H MAX = 14 M LA CORNISE
H MAX = 18 M LA COAMA
 - UTR 3 - ZONA DOTARI DE INTERES GENERAL (ZONA CONSTRUCTII CULTE)**
REGIM INALTIME P+1 MAXIM S=2100 MP
P.O.T. = 40%
C.U.T. = 1,2
H MAX = 20 M LA CORNISE
H MAX = 25 M LA COAMA
 - UTR 4 - ZONA MIXTA INDUSTRIE MICA SI MIJLOCIE SI DOTARI DE INTERES GENERAL (COMERT, SERVICII)**
REGIM INALTIME P+2 MAXIM S=3900 MP
P.O.T. = 40%
C.U.T. = 1,2
H MAX = 10 M LA CORNISE
H MAX = 20 M LA COAMA
 - UTR 5 - ZONA MIXTA LOCUINTE COLECTIVE SI DOTARI DE INTERES GENERAL (COMERT, SERVICII)**
REGIM INALTIME P+4 MAXIM S=10600MP
P.O.T. = 35%
C.U.T. = 1,28
H MAX = 17 M LA CORNISE
H MAX = 19 M LA ATIC
H MAX = 24 M LA COAMA LA ACOPERIS SARPANTA
- S LUAT IN STUDIU =39700,0 MP
S TEREN CARE A GENERAT P.U.Z. = 339,0 MP
S CONSTRUIT PROPUS = 77,20 MP
S DESFASURAT PROPUS=214,0 MP
P.O.T. PROPUS = 42%
C.U.T. PROPUS = 1,26
PARTER = 77,2 MP
ETAJ = 77,2 MP
MANSARDA = 59,6 MP**

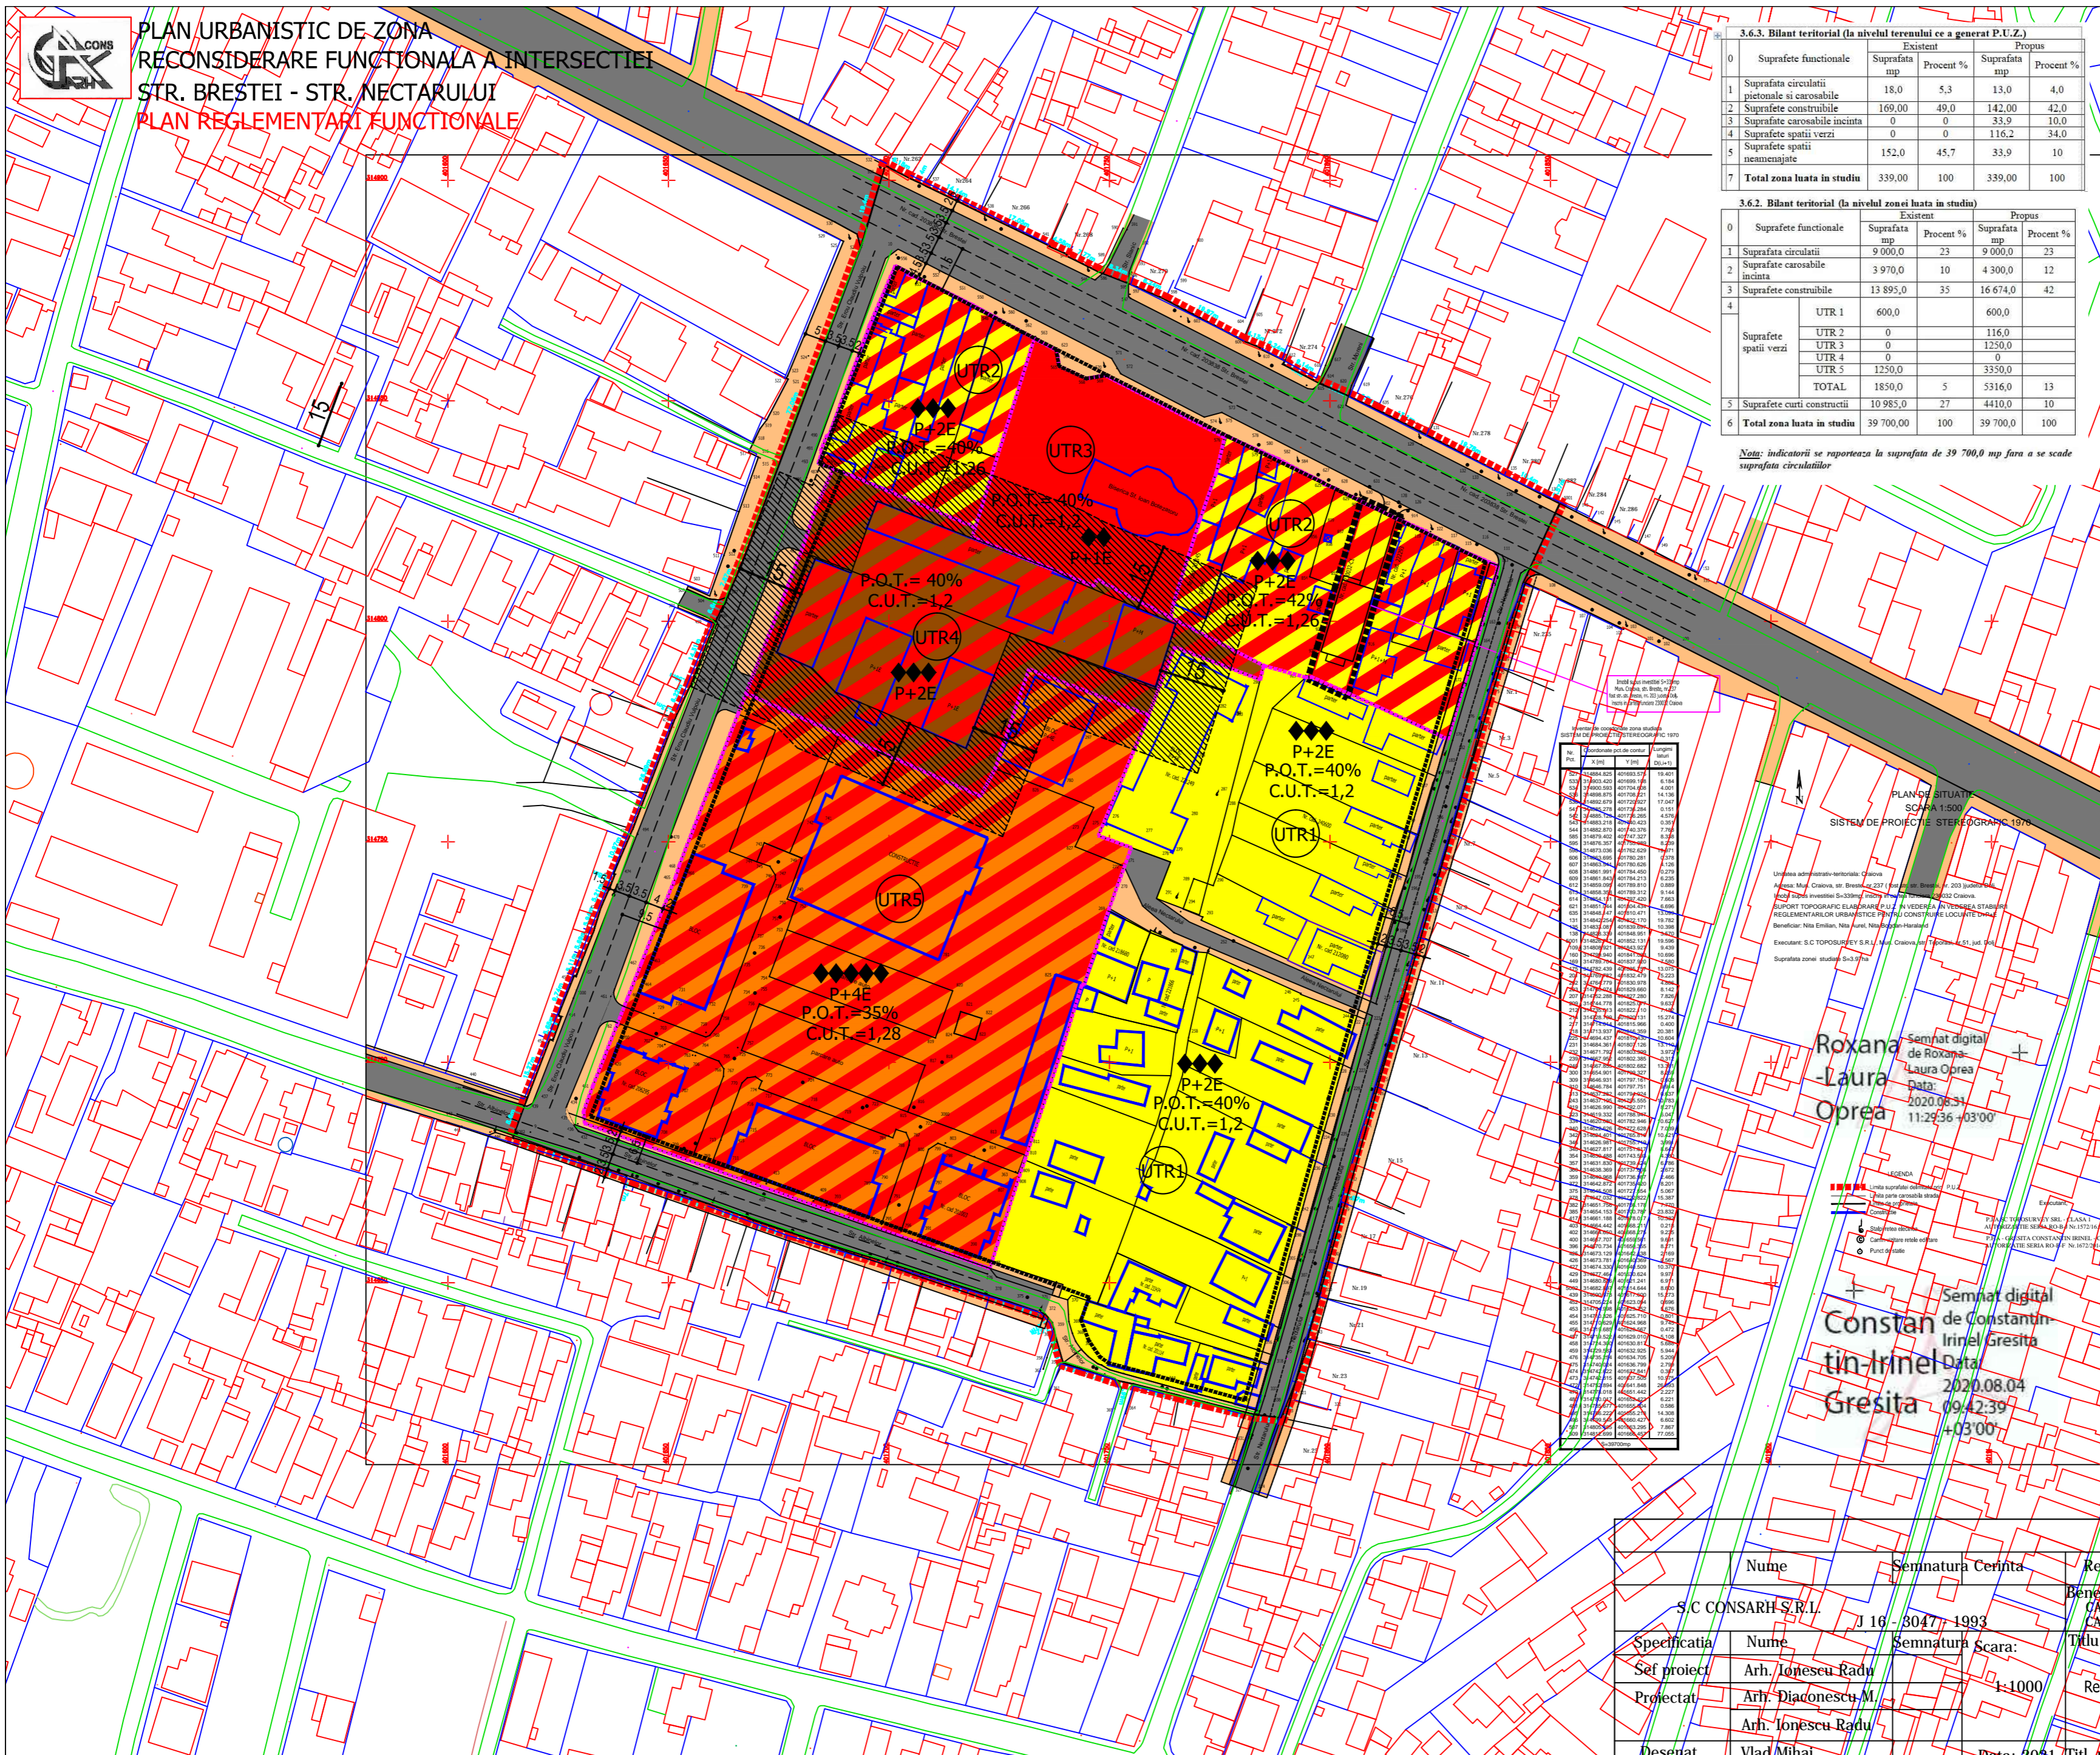

No.	Suprafata mp	Suprafata mp	Suprafata mp	Suprafata mp
1	18,0	18,0	18,0	18,0
2	169,00	169,00	169,00	169,00
3	0	0	0	0
4	0	0	0	0
5	152,0	152,0	152,0	152,0
6	339,00	339,00	339,00	339,00

PLAN DE SITUATIE
SCARA 1:500
SISTEM DE PROIECTE STEREOGRAFIC 1976

Semnat digital de Roxana Laura Oprea
Data: 2020.08.31
11:29:36 +03'00'

Semnat digital de Constantin Irinel Gresita
Data: 2020.08.04
09:42:39 +03'00'

Nume	Semnatura Cerinta	Referat nr./data	
S/C CONSARH S.R.L.	J 16 / 3047 / 1993	Beneficiar:	Proiect nr. 1882/2021
Specificatia	Nume	Semnatura Scara:	CALIN - BARBALAN MARIUS - FLORIAN CALIN BARBALAN NICULINA
Seif proiect	Arh. Ionescu Radu	1:1000	Titlu:
Proiectat	Arh. Diaconescu M.		Elaborare Plan urbanistic de zona Reconsiderare functionala a intersectiei str. Brestei - str. Nectarului
Desenat	Vlad Mihai	Data: 2021	Titl. plansa: PLAN REGLEMENTARI FUNCTIONALE
			Plansa nr.: